

BAGMATI MUNICIPALITY
OFFICE OF THE MUNICIPAL EXECUTIVE
PROVINCE NO.2, SARLAHI

FINAL REPORT
ON

PREPARATION OF DETAIL PROJECT REPORT (DPR) OF
BAGMATI FISHERY POND

VOL.II-DRAWINGS

FY: 2075/76


PREPARED BY :

EMPIRICAL ENGINEERING CONSULTANCY PVT.LTD

SUKEDHARA, KATHMANDU

TEL NO.:+977-015908021

EMAIL ADDRESS :INFO@EMPIRICAL.COM.NP

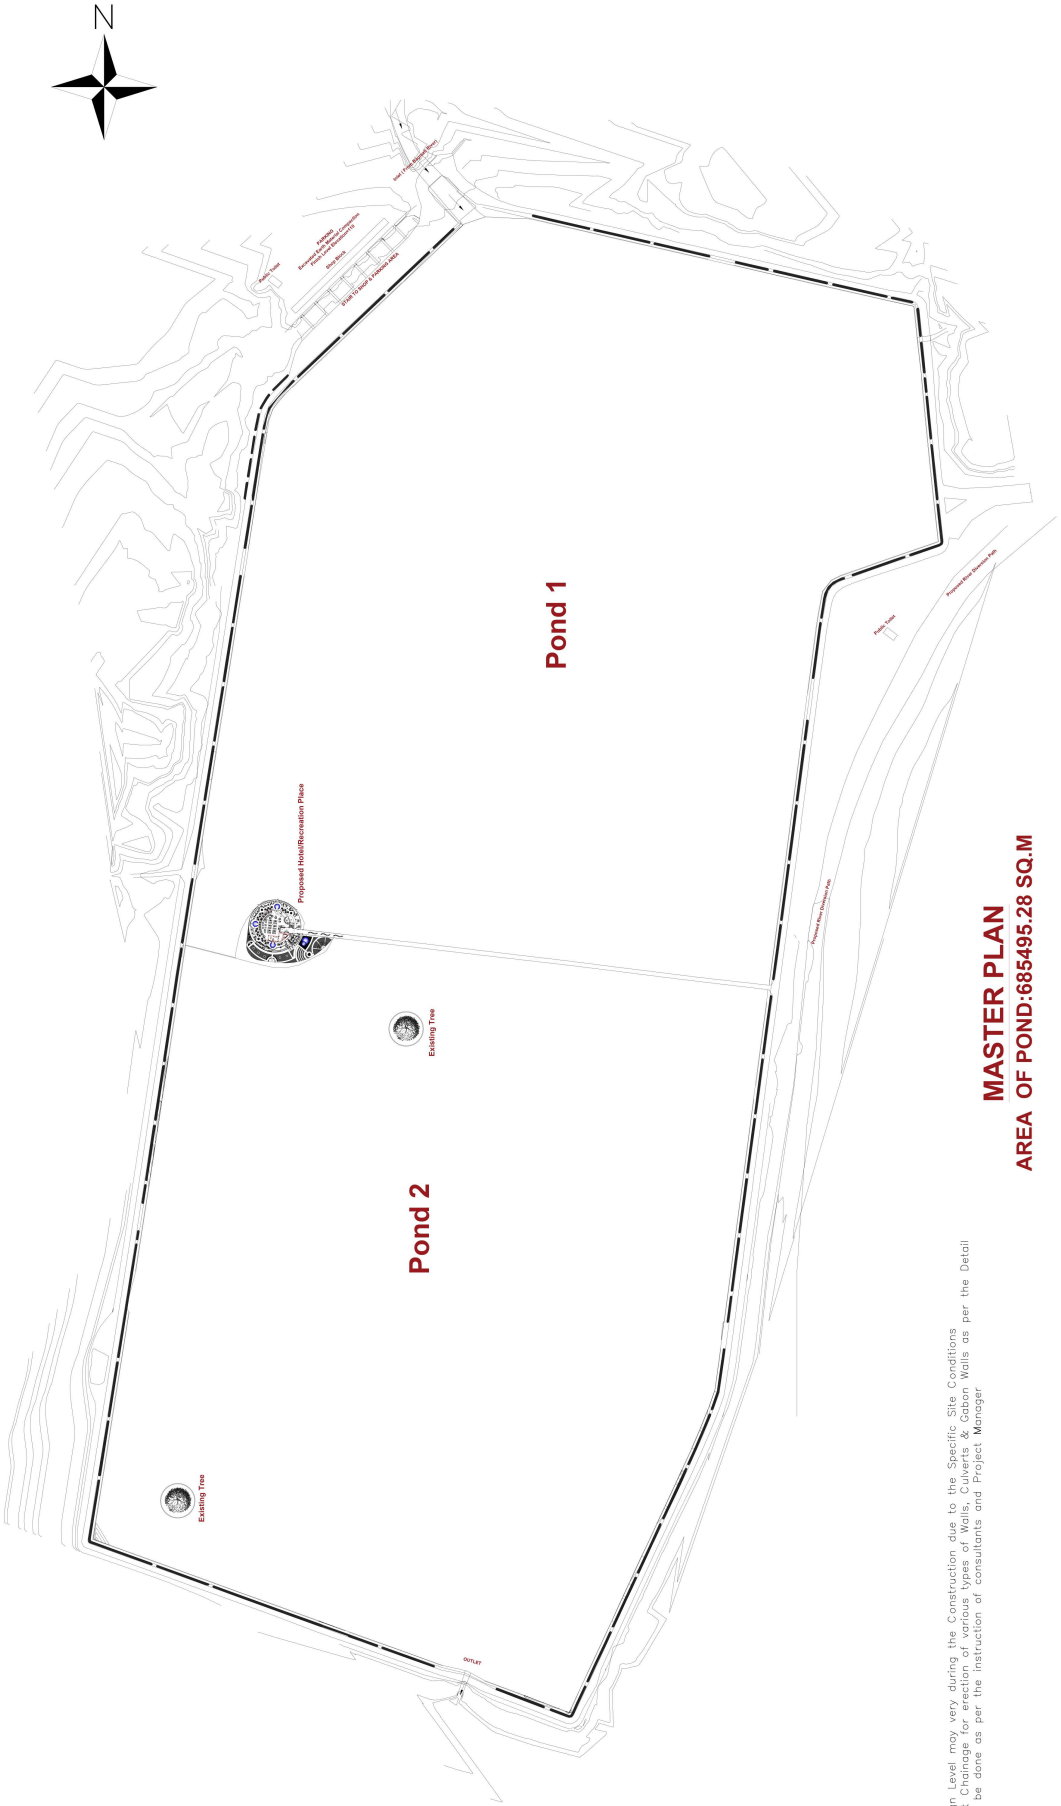


MASTER PLAN
AREA OF POND:685495.28 SQ.M

NOTES:
1. Design Level may vary during the Construction due to the Specific Site Conditions
2. Design Change for construction types and materials shall be done as per the Deloitte
shall be done as per the instruction of consultants and Project Manager

BAGMATI MUNICIPALITY OFFICE OF THE MUNICIPAL EXECUTIVE PROVINCE NO. 2, SARLAHI	PROJECT	DETAIL PROJECT REPORT (DPR) OF BAGMATI FISHERY POND WARD NO. 12 S. 4, BAGMATI MUNICIPALITY	DRAWING NO. 1 SHEET NO. 1 SCALE: AS SHOWN	DRAWING TITLE: CUTTING AND FILLING VOLUME	PREPARED BY: EMPRICAL ENGINEERING CONSULTANCY PVT.LTD TEL NO: 4177-0594020 EMAIL ADDRESS: INFO@EMPRICAL.COM.NP	DRAWN BY: DINESH DHAKAL DESIGNED BY: ER.SUREEP RAI CHECKED BY: ER. SUSHANT ADHIKARI APPROVED BY: ER.SUSHIL ADHIKARI
--	---------	--	---	---	---	--

BAGMATI MUNICIPALITY OFFICE OF THE MUNICIPAL EXECUTIVE PROVINCE NO. 2, SARLAHI	PROJECT	DETAIL PROJECT REPORT (DPR) OF BAGMATI FISHERY POND				WARD NO. 12 & 4, BAGMATI MUNICIPALITY
		DRAWN BY:	DIPESH DHAKAL	DESIGNED BY:	ER. SUBEER RAI	
				CHKD. BY:	ER. SUSHANT ADHIKARI	
				APPROD. BY:	ER. SUSHIL ADHIKARI	
DRAWING TITLE:		EMPIRICAL ENGINEERING CONSULTANCY PVT.LTD 10/1, CHANDRA NAG, KATHMANDU TEL NO. +977-25759262 EMAIL ADDRESS :info@empirical.com.np				DRAWING NO. 1
						SHEET NO. 5
						SCALE: AS NOTED

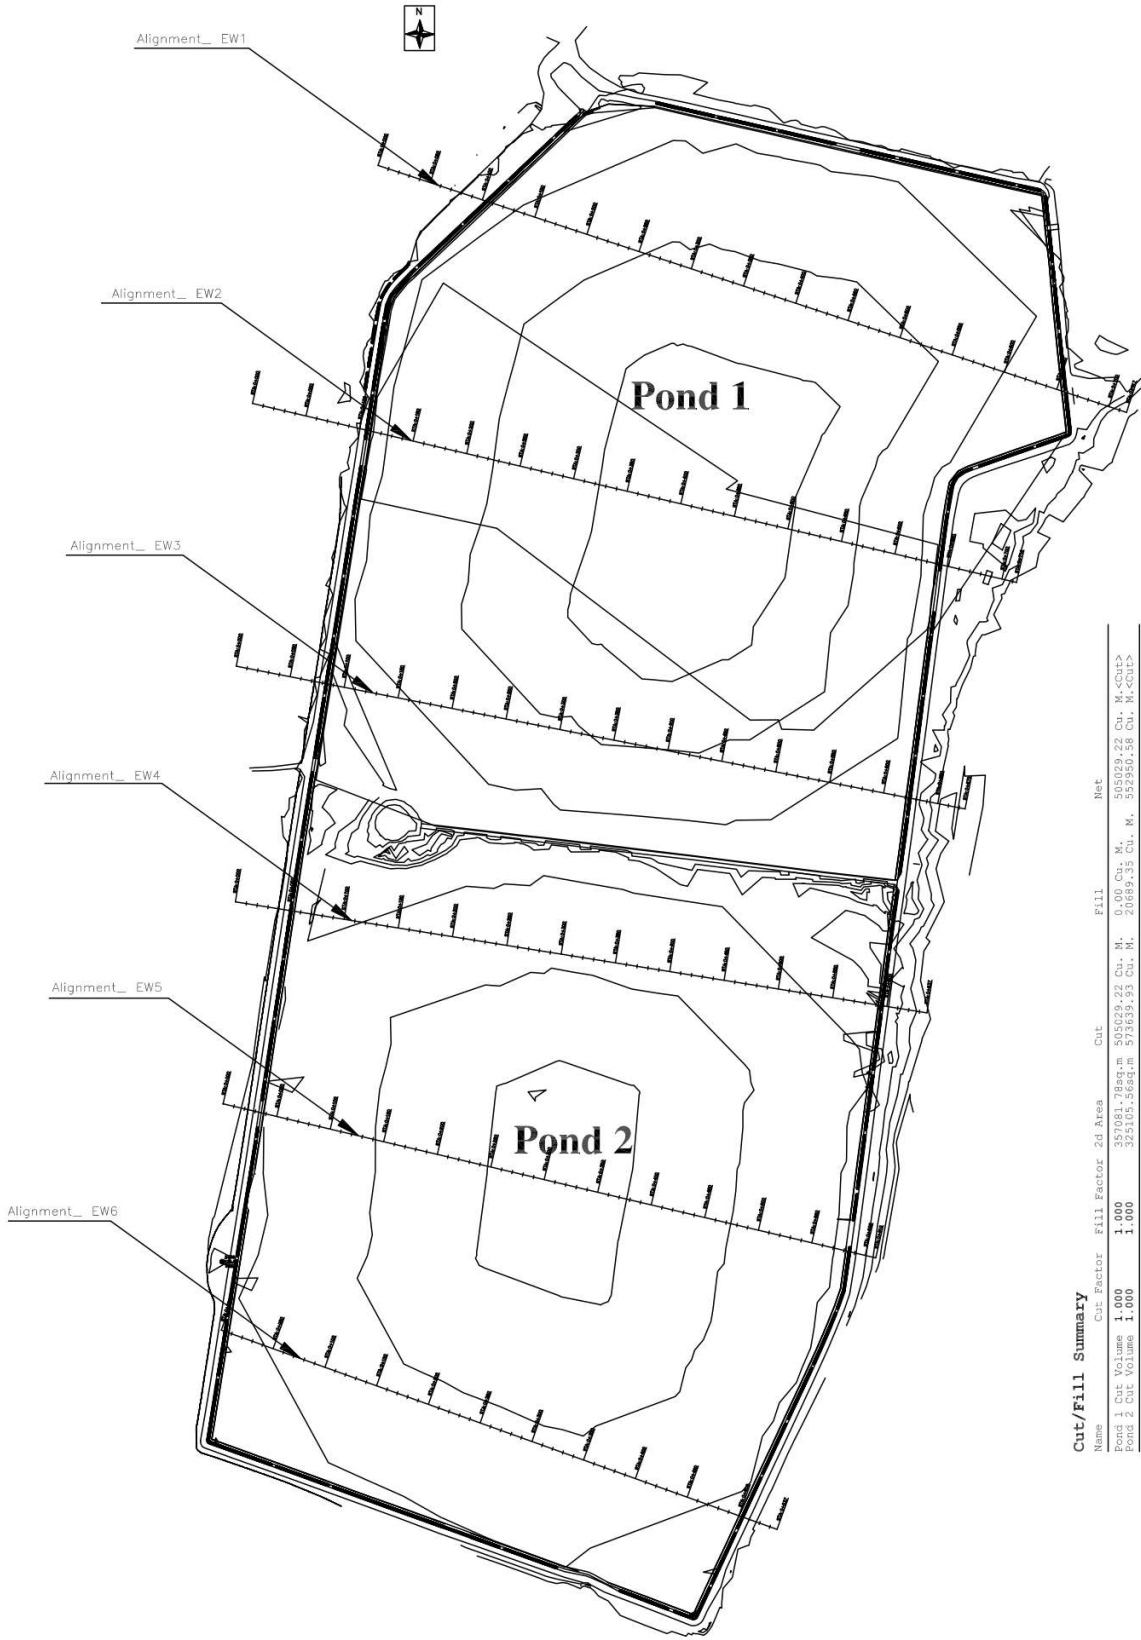

Cut/Fill Summary

Name	Cut Factor	Fill Factor	2d Area	Cut	Fill	Net
Pond 1	1.000	1.000	545629.27 Cu. M.	0.000 Cu. M.	545629.27 Cu. M.	<0.000>
Pond 2	1.000	1.000	322103.78 sq.m	573639.55 Cu. M.	20669.35 Cu. M.	594308.90 Cu. M.
Totals				573639.55 Cu. M.	20669.35 Cu. M.	594308.90 Cu. M.


- NOTES:
- Only Design Level Contours Shown in Pond-1 for the Reference
 - Design Level may vary during the Construction due to the Specific Site Conditions

BAGMATI MUNICIPALITY OFFICE OF THE MUNICIPAL EXECUTIVE PROVINCE NO. 2, SARLAHI	PROJECT	DETAIL PROJECT REPORT (DPR) OF BAGMATI FISHERY POND WARD NO. 12 & 4, BAGMATI MUNICIPALITY				DRAWING TITLE: CUTTING AND FILLING VOLUME			
		DESIGNED BY: DIPESH DHAVAL	DESIGNED BY: ER. SUDEEP BAI	DESIGNED BY: ER. SUSHANT ADHIKARI	DESIGNED BY: ER. SUSHIL ADHIKARI	PREPARED BY: BHUPAL ENGINEERING CONSULTANCY PVT. LTD. TEL. NO. 9772-2586821 P.O. BOX 1000, BHADRAKOT, NEPAL	DRAWING NO. 1	SHEET NO. 2	SCALE: 1:1000


Asp_LW1 PROFILE



Asp_LW2 PROFILE

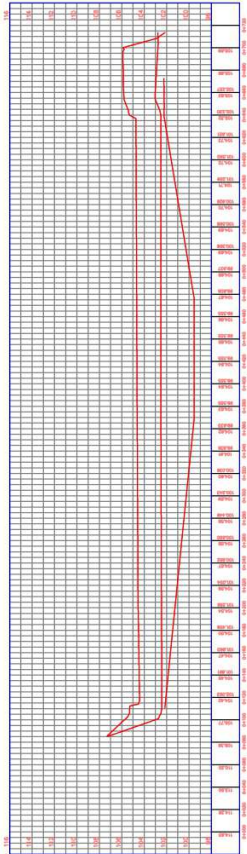


Asp_LW3 PROFILE

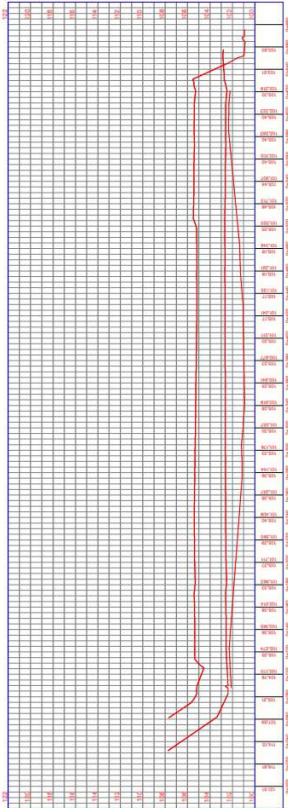


Cross Sections Pond 1

Asp_LW4 PROFILE

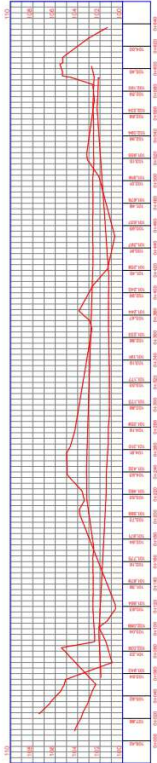

Asp_LW5 PROFILE

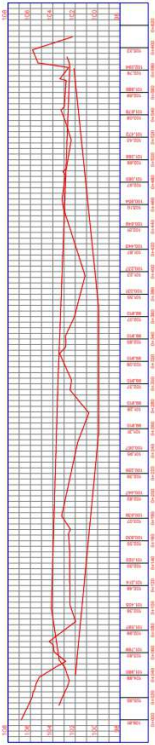






Asp_LW6 PROFILE



Cross Sections Pond 2

NOTES:
1. Design Level may vary during the Construction due to the Specific Site Conditions
2. Exact Chalmage for erection of Walls, Culverts & Gabon Walls as per the Detail shall be done as per the Instruction of consultants and Project Manager

BAGMATI MUNICIPALITY OFFICE OF THE MUNICIPAL EXECUTIVE PROVINCE NO. 2, SARLAHI	project	DETAIL PROJECT REPORT (DPR) OF				DRAWING TITLE:	
		BAGMATI FISHERY POND				CUTTING AND FILLING	
		WARD NO. 12 & 4, BAGMATI MUNICIPALITY				SECTIONS	
		drawn by:	dipesh dhakal	prepared by:		DRAWING NO.:	
		designed by:	er.suddeep rai	EMPRICAL ENGINEERING CONSULTANCY PVT.LTD		SHEET NO. 384	
		chkd. by	er. sushant udhikari	TCL NO.-9743100021			
		approved by	er.sushil adhikari	email address: info@emprical.com.np			
						SCALE: 1:10000	

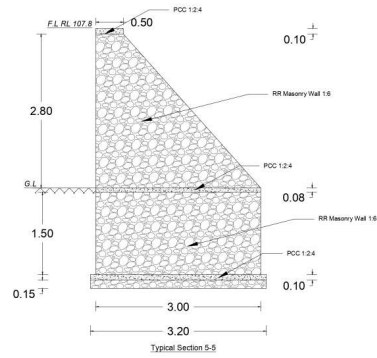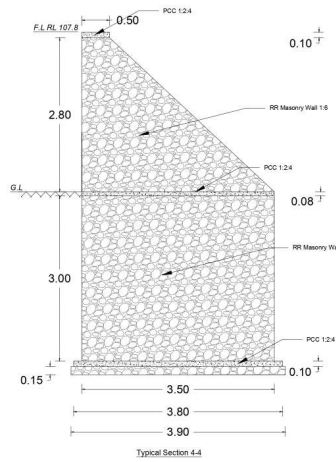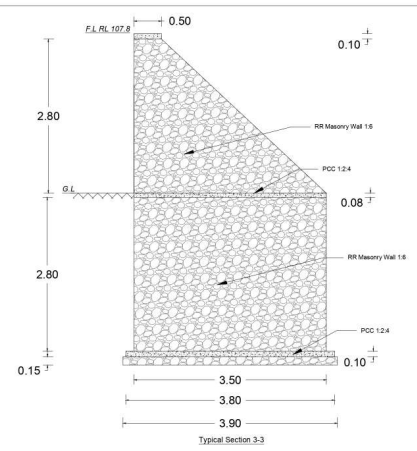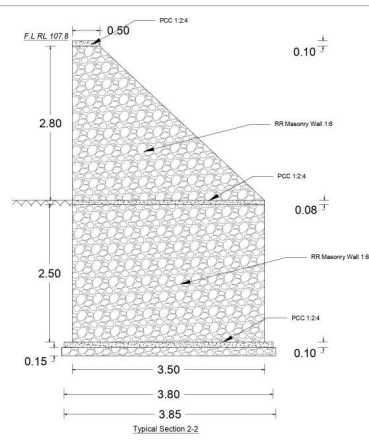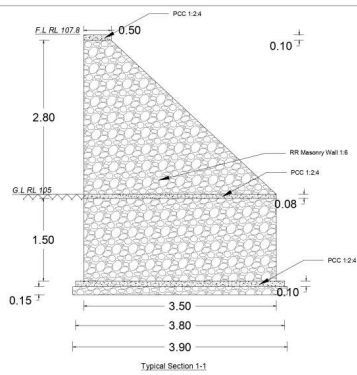

NOTES:
EXCAVATION OF THE POND HAS TO BE DONE WITH LEAVING MINIMUM OF .50 METERS ABOVE THE BOTTOM PCC LEVEL.

BAGMATI MUNICIPALITY
OFFICE OF THE MUNICIPAL EXECUTIVE
PROVINCE NO. 2, SARLAHI

PROJECT

DETAIL PROJECT REPORT (DPR) OF
BAGMATI FISHERY POND
WARD NO. 12 & 4, BAGMATI MUNICIPALITY


DRAWN BY: DIPESH DHAKAL
DESIGNED BY: ER. SUDEEP RAI
CHKD. BY: ER. SUSHANT ADHIKARI
APPROV. BY: ER. SUSHIL ADHIKARI

PREPARED BY:
EMPIRICAL ENGINEERING CONSULTANCY PVT. LTD.
BUDHAWADA, KATHMANDU
TEL: 977-01-4455555
EMAIL: INFO@EMPIRICAL.COM.NP

DRAWING TITLE:


CF WALL

DRAWING NO.
I
SHEET NO.
6
SCALE: AS NOTED


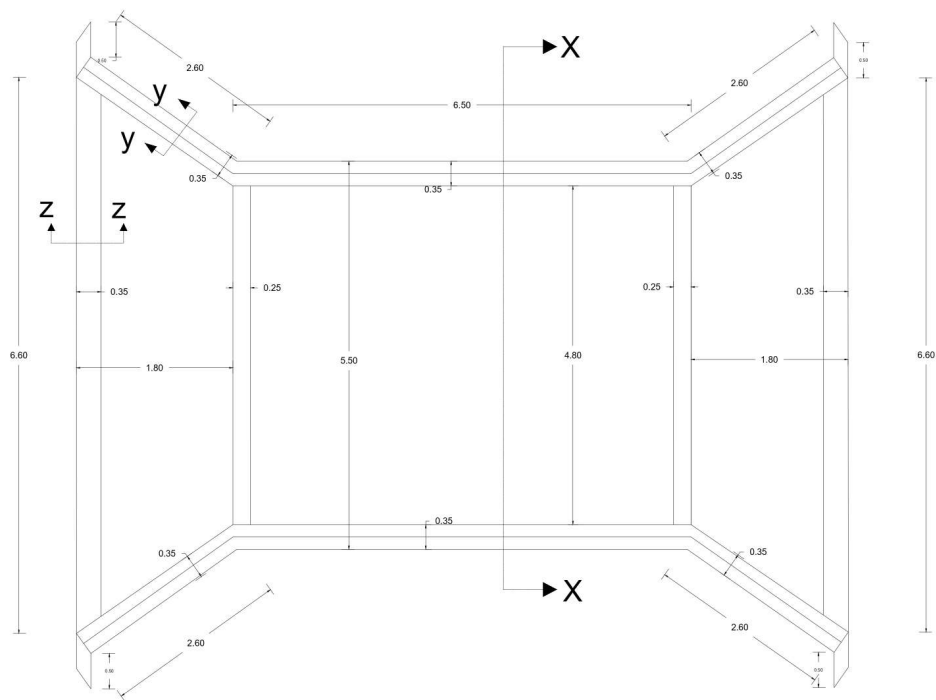


Plan Box Culvert


BAGMATI MUNICIPALITY OFFICE OF THE MUNICIPAL EXECUTIVE PROVINCE NO. 2, SARLAHA	PROJECT	DETAIL PROJECT REPORT (DPR) OF BAGMATI FISHERY POND WARD NO. 12 & 4, BAGMATI MUNICIPALITY	DRAWN BY: DIPESH DHAKAL DESIGNED BY: ER. SUDEEP RAI CHKD. BY: ER. SUKHANT ADHIKARI APPRO. BY: ER. SUSHIL ADHIKARI	PREPARED BY: EMPYRICAL ENGINEERING CONSULTANCY PVT.LTD (KATHMANDU, NEPAKISTAN) TEL. NO. +977-01-5506050 EMAIL ADDRESS: INFO@EPPCONSULT.COM.NP	DRAWING TITLE: BOX CULVERT PLAN	DRAWING NO. 1 SHEET NO. 7 SCALE: AS SHOWN

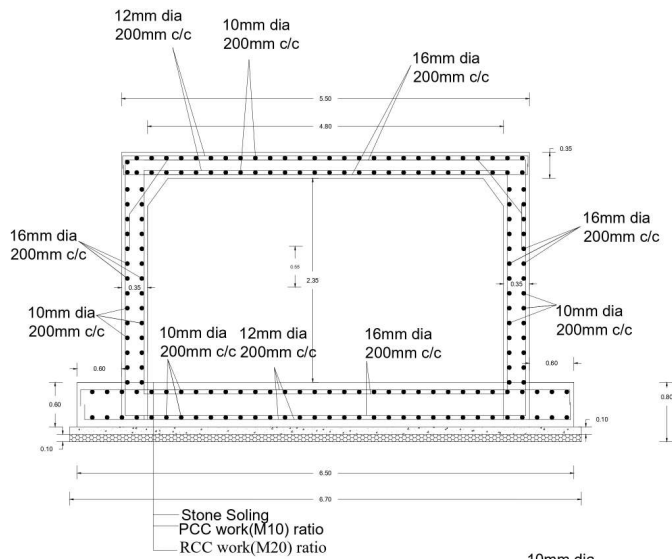


Section x-x Abutment

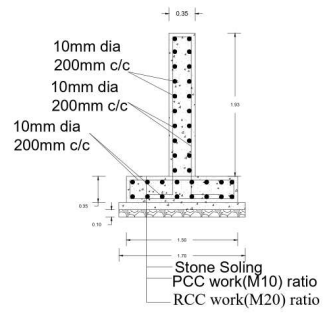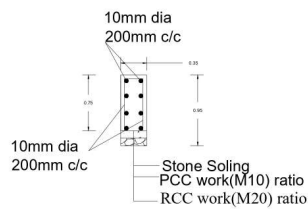

Wing Wall Section y-y

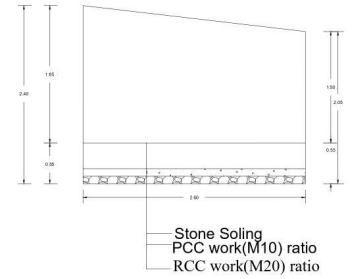

Wing Wall

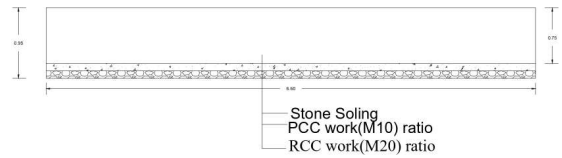

BAGMATI MUNICIPALITY
OFFICE OF THE MUNICIPAL EXECUTIVE
PROVINCE NO. 2, SARLAHI

PROJECT

DETAIL PROJECT REPORT (DPR) OF
BAGMATI FISHERY POND
WARD NO. 12 & 6, BAGMATI MUNICIPALITY



DRAWN BY: DIPESH DHAKAL
DESIGNED BY: ER. SUDEEP RAI
CHKD. BY: ER. SUDHANT ADHIKARI
APPROV. BY: ER. SUSHIL ADHIKARI

PREPARED BY:
EMPIRICAL ENGINEERING CONSULTANCY PVT. LTD.
SUNIL KUMAR KATUNDA
TEL. NO. 977-9608880
EMAIL ADDRESS: INFO@EMPIRICAL.COM.NP


DRAWING TITLE:

BOX CULVERT
DETAILS





DRAWING NO.
1
SHEET NO.
8
SCALE: 1:50

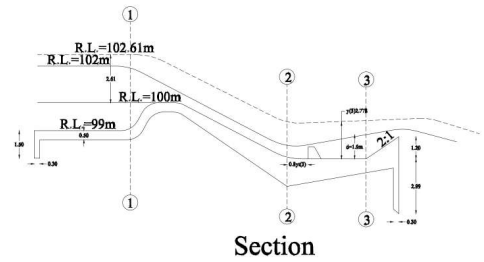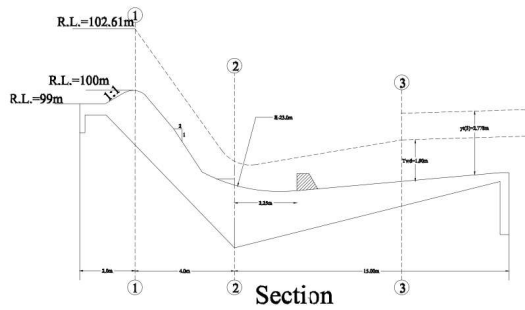

BAGMATI MUNICIPALITY OFFICE OF THE MUNICIPAL EXECUTIVE PROVINCE NO. 2, SARLAHA	PROJECT DETAIL PROJECT REPORT (DPR) OF BAGMATI FISHERY POND WARD NO. 12 & 6, BAGMATI MUNICIPALITY	DRAWN BY: DIPESH DHAKAL DESIGNED BY: ER. SUDEEP RAI CHKD. BY: ER. SUDHANT ADHIKARI APPROV. BY: ER. SUSHIL ADHIKARI	PREPARED BY: EMPERICAL ENGINEERING CONSULTANCY PVT.LTD SUBODH KATARMAN TEL. NO. 977-9408830 EMAIL ADDRESS: INFO@EMPERICAL.COM.NP	DRAWING TITLE: PROFILES-INLET	DRAWING NO. 1 SHEET NO. 12 SCALE: as mentioned
--	--	---	--	--	--

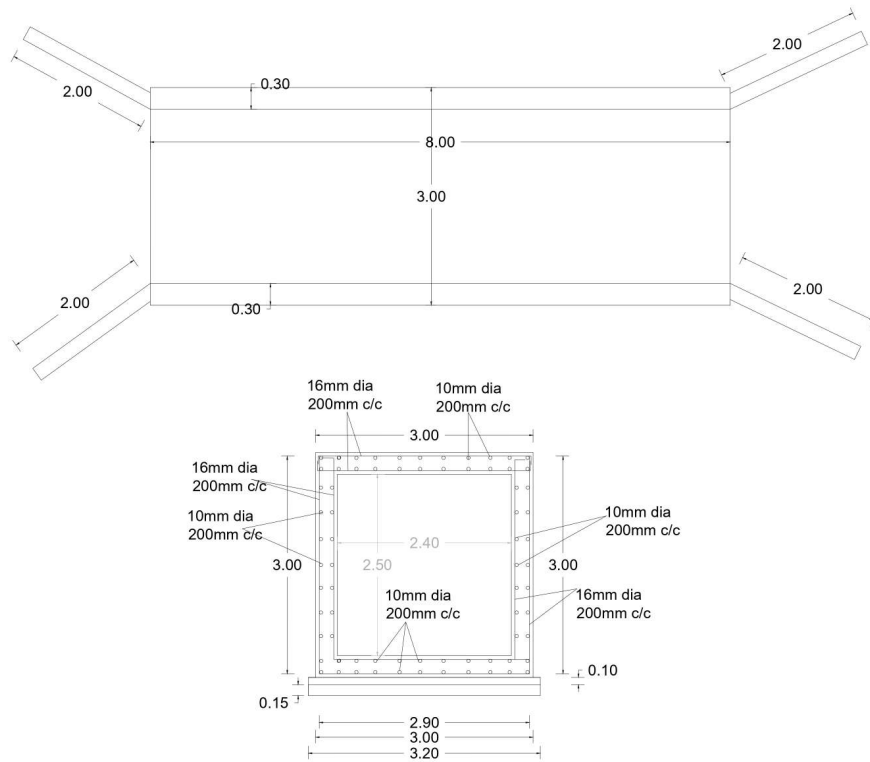


BAGMATI MUNICIPALITY OFFICE OF THE MUNICIPAL EXECUTIVE PROVINCE NO. 2, SARLAHI	PROJECT DETAIL PROJECT REPORT (DPR) OF BAGMATI FISHERY POND WARD NO. 12 & 6, BAGMATI MUNICIPALITY	DRAWN BY: DIPESH DHAKAL DESIGNED BY: ER. SUDEEP RAI CHKD. BY: ER. SUDHANT ADHIKARI APPROV. BY: ER. SUSHIL ADHIKARI	PREPARED BY: EMPIRICAL ENGINEERING CONSULTANCY PVT. LTD. SUNIL KUMAR KATUNDA TEL. NO. 977-9100000 EMAIL ADDRESS: INFO@EMPIRICAL.COM.NP	DRAWING TITLE: BOX CULVERT DETAILS TYPE-2	DRAWING NO. 1 SHEET NO. 13 SCALE: AS NOTED
---	--	--	--	---	--

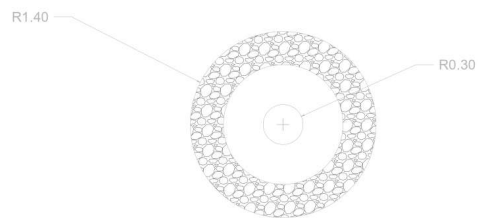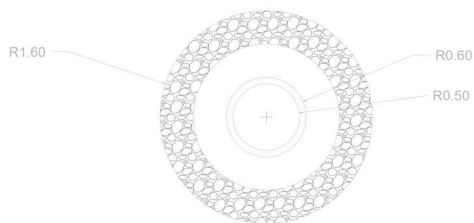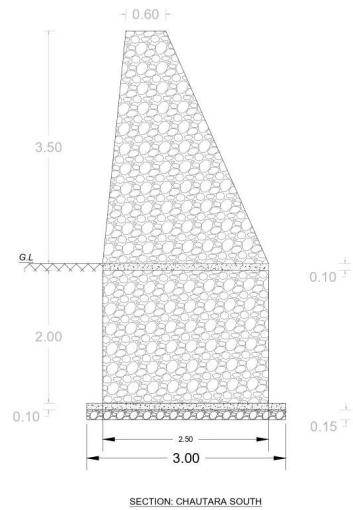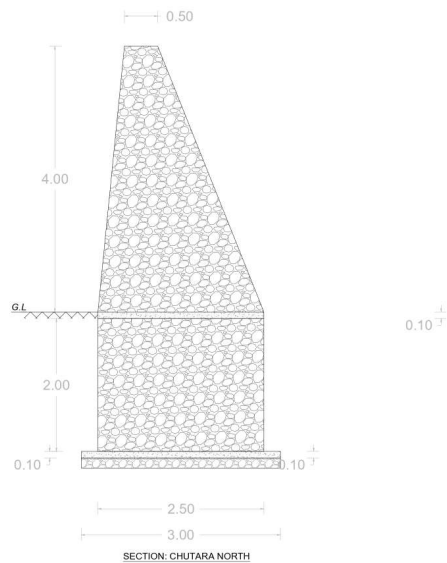


BAGMATI MUNICIPALITY OFFICE OF THE MUNICIPAL EXECUTIVE PROVINCE NO. 2, SARLAHI	PROJECT DETAIL PROJECT REPORT (DPR) OF BAGMATI FISHERY POND WARD NO. 12 & 6, BAGMATI MUNICIPALITY	DRAWN BY: DIPESH DHAKAL DESIGNED BY: ER. SUDEEP RAI CHKD. BY: ER. SUDHANT ADHIKARI APPROV. BY: ER. SUSHIL ADHIKARI	PLAN: CHUTARA SOUTH PREPARED BY: EMPIRICAL ENGINEERING CONSULTANCY PVT. LTD. SUBODH KATARMAND TEL. NO. 977-9100800 EMAIL ADDRESS: INFO@EMPIRICAL.COM.NP	DRAWING TITLE: CHAUTARA DETAILS	DRAWING NO. 1 SHEET NO. 14 SCALE: AS NOTED
--	--	---	--	------------------------------------	--

BAGMATI MUNICIPALITY OFFICE OF THE MUNICIPAL EXECUTIVE PROVINCE NO. 2, SARI,BARI	PROJECT	DETAIL PROJECT REPORT (DPR) OF BAGMATI FISHERY POND WARD NO. 12 & 4, BAGMATI MUNICIPALITY	DRAWN BY:	DIPESH DHAKAL	PREPARED BY:	EMPIRICAL ENGINEERING CONSULTANCY PVT.LTD SUDHANSHU KACHHARA TEL. NO. +977-03-6060823 EMAIL ADDRESS: INFO@EMPIRICAL.COM.NP	DRAWING TITLE:	TYPICAL ROAD SECTION	DRAWING NO.	I
			DESIGNED BY:	ER.SUDEEP RAI			SHEET NO.		15	
			CHECKD. BY:	ER. SUSHANT ADHIKARI			SCALE		AS NOTED	
			APPROV. BY	ER. SUSHIL ADHIKARI						

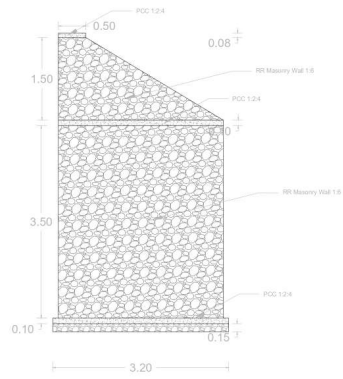


Section - First Step Stone Masonry Wall

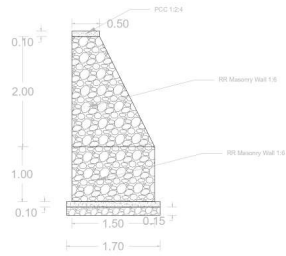


Section- Outer wall at shop

Section - Shop Outside Only

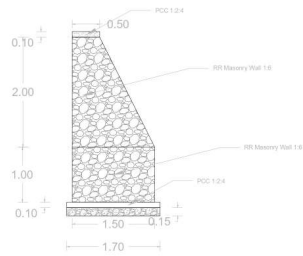


Section-2nd & 3rd Step
Stone Masonry Wall

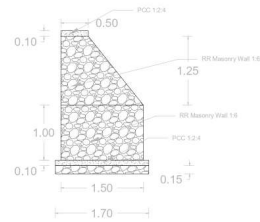


Section-2nd & Third
Step Stone Masonry
Wall @ curve


BAGMATI MUNICIPALITY OFFICE OF THE MUNICIPAL EXECUTIVE PROVINCE NO. 2, SARLAHI	PROJECT DETAIL PROJECT REPORT (DPR) OF BAGMATI FISHERY POND WARD NO. 12 & 4, BAGMATI MUNICIPALITY	DRAWN BY: DIPESH DHARAL DESIGNED BY: ER. SUDEEP RAI CHKD. BY: ER. SUGANT ADHIKARI APPROV. BY: ER. SUSHIL ADHIKARI	PREPARED BY: EMPIRICAL ENGINEERING CONSULTANCY PVT. LTD. SUDHAKAR, KATHMANDU TEL: 977-01-477-05588 EMAIL ADDRESS: INFO@EMPIRICAL.COM.NP	DRAWING TITLE: CF WALLS SHOP AREA	DRAWING NO. 1 SHEET NO. 15 SCALE: AS NOTED
---	---	--	--	---	---

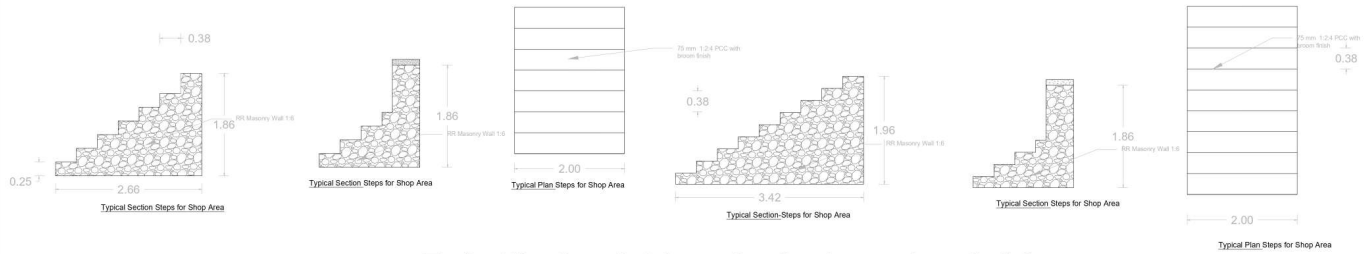


Typical Section of stairs and walls at nears truss building

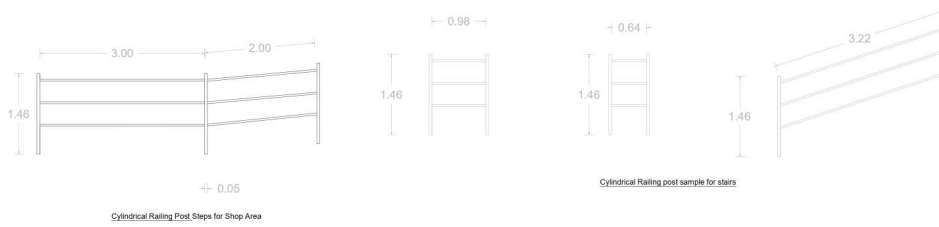


BAGMATI MUNICIPALITY OFFICE OF THE MUNICIPAL EXECUTIVE PROVINCE NO. 2, SARLAHI	PROJECT DETAIL PROJECT REPORT (DPR) OF BAGMATI FISHERY POND WARD NO. 12 & 4, BAGMATI MUNICIPALITY	DRAWN BY: DIPESH DHARAL DESIGNED BY: ER. SUDEEP RAI CHECKED BY: ER. SUGRANT ADHIKARI APPROVED BY: ER. SUSHIL ADHIKARI	PREPARED BY: EMPIRICAL ENGINEERING CONSULTANCY PVT. LTD. SUDHAKAR, KATHMANDU TEL: 977-01-4477-05588 EMAIL ADDRESS: INFO@EMPIRICAL.COM.NP	DRAWING TITLE: STEPS AND HANDRAIL DETAIL-SHOP AREA	DRAWING NO. I SHEET NO. 17 SCALE: AS NOTED
---	--	---	--	---	---

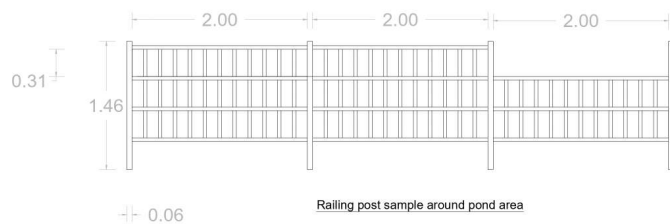

Railing post sample around pond area

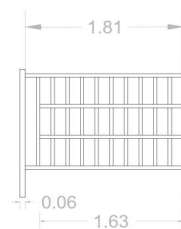


Big Railing Post Sample(10V) with 1gap

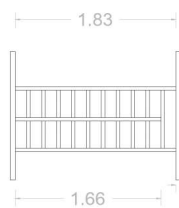


Small Railing Post Sample(10V) with 1gap



Big Railing Post Sample(8V)

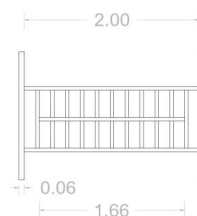

Small Railing Post Sample(11V) with 2 gaps

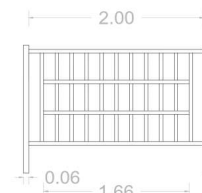

Big Railing Post Sample(11V) with 2 gaps

BAGMATI MUNICIPALITY
OFFICE OF THE MUNICIPAL EXECUTIVE
PROVINCE NO. 2, SARLAHI

PROJECT

DETAIL PROJECT REPORT (DPR) OF
BAGMATI FISHERY POND
WARD NO. 12 & 4, BAGMATI MUNICIPALITY

DRAWN BY: DIPESH DHARAL
DESIGNED BY: ER. SUDEEP RAI
CHKD. BY: ER. SUGRANT ADHIKARI
APPROV. BY: ER. SUSHIL ADHIKARI

PREPARED BY:
EMPIRICAL ENGINEERING CONSULTANCY PVT. LTD.
SUDHAKAR, KATHMANDU
TEL: 977-01-4220888
EMAIL ADDRESS: INFO@EMPIRICAL.COM.NP

DRAWING TITLE:

RAILING DETAILS
AROUND THE POND


DRAWING NO.

1


SHEET NO.

18


SCALE: AS SHOWN

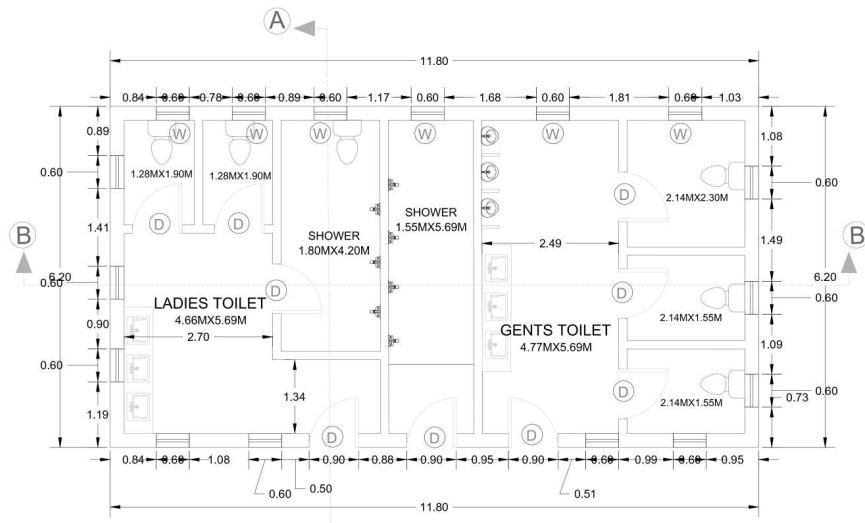

Plan-Toilet

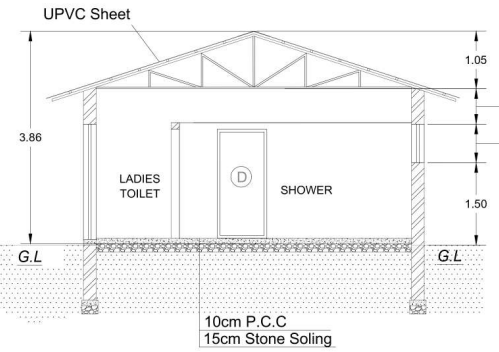

Section at A-A

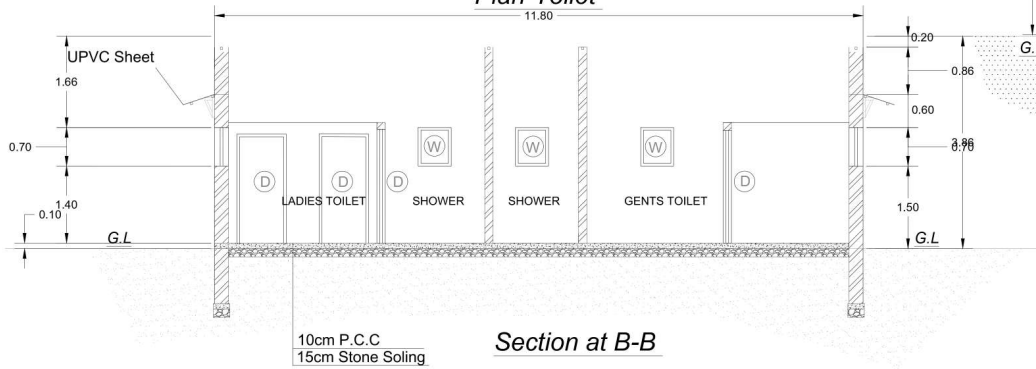

Section at B-B

BAGMATI MUNICIPALITY
OFFICE OF THE MUNICIPAL EXECUTIVE
PROVINCE NO. 2, SARLAHI

PROJECT

DETAIL PROJECT REPORT (DPR) OF
BAGMATI FISHERY POND
WARD NO. 12 & 6, BAGMATI MUNICIPALITY


DRAWN BY: DIPESH DHAKAL
DESIGNED BY: EK SUDEEP RAI
CHKD. BY: ER. SUDHANT ADHIKARI
APPROV. BY: ER. SUSHIL ADHIKARI

PREPARED BY:
EMPIRICAL ENGINEERING CONSULTANCY PVT. LTD.
SUNIL KUMAR KATUNDA
TEL. NO. 977-9400000
EMAIL ADDRESS: INFO@EMPIRICAL.COM.NP

DRAWING TITLE:

PUBLIC TOILET
2 (Nos.)


DRAWING NO.
1
SHEET NO.
19
SCALE: 1:50

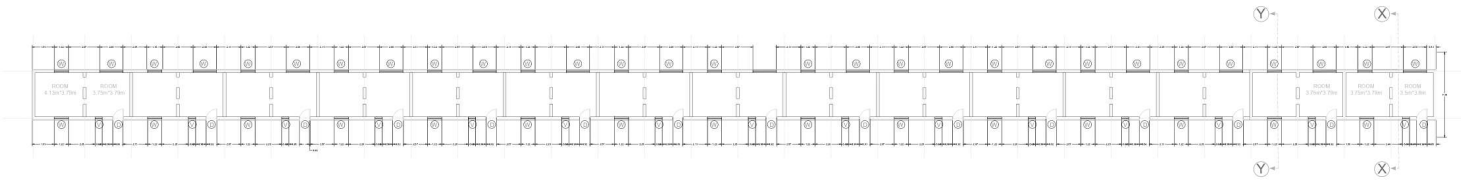

Plan Shops




East Elevation

 


West Elevation

BAGMATI MUNICIPALITY OFFICE OF THE MUNICIPAL EXECUTIVE PROVINCE NO. 2, SARLAHI	PROJECT DETAIL PROJECT REPORT (DPR) OF BAGMATI FISHERY POND WARD NO. 12 & 4, BAGMATI MUNICIPALITY	DRAWN BY: DIPESH DHAKAL DESIGNED BY: ER. SUDEEP RAI CHD. BY: ER. SUDHANT ADHIKARI APPROV. BY: ER. SUSHIL ADHIKARI	PREPARED BY: EMPIRICAL ENGINEERING CONSULTANCY PVT. LTD. SUBODH K. KATAMBO TEL. NO. 977-91000000 EMAIL ADDRESS: INFO@EMPIRICAL.COM.NP	DRAWING TITLE: SHOPS	DRAWING NO. 1 SHEET NO. 20 SCALE: as mentioned

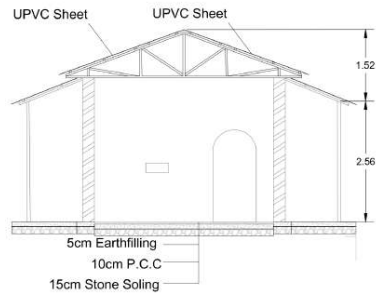


TYPICAL SECTION AT X-X

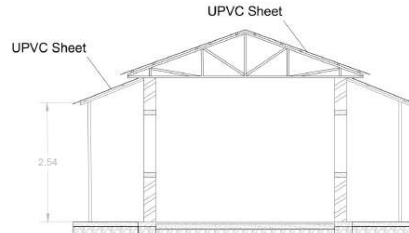

TYPICAL SECTION AT Y-Y

BAGMATI MUNICIPALITY OFFICE OF THE MUNICIPAL EXECUTIVE PROVINCE NO. 2, SARLAHA	PROJECT DETAIL PROJECT REPORT (DPR) OF BAGMATI FISHERY POND WARD NO. 12 & L, BAGMATI MUNICIPALITY	DRAWN BY: DIPESH DHAKAL DESIGNED BY: ER. SUBEEP RAI CHGD. BY: ER. SUBHANT ADHIKARI APPROD. BY: ER. SUBHIL ADHIKARI	PREPARED BY: EMPIRICAL ENGINEERING CONSULTANCY PVT.LTD SUBSIDIARY, KATHMANDU TEL: 977-01-55750900 EMAIL: AGENCY-OF-EMPIRICAL.COM.NP	DRAWING TITLE SECTIONS-SHOPS	DRAWING NO. I SHEET NO. 21 SCALE: as indicated
---	--	--	---	--	--

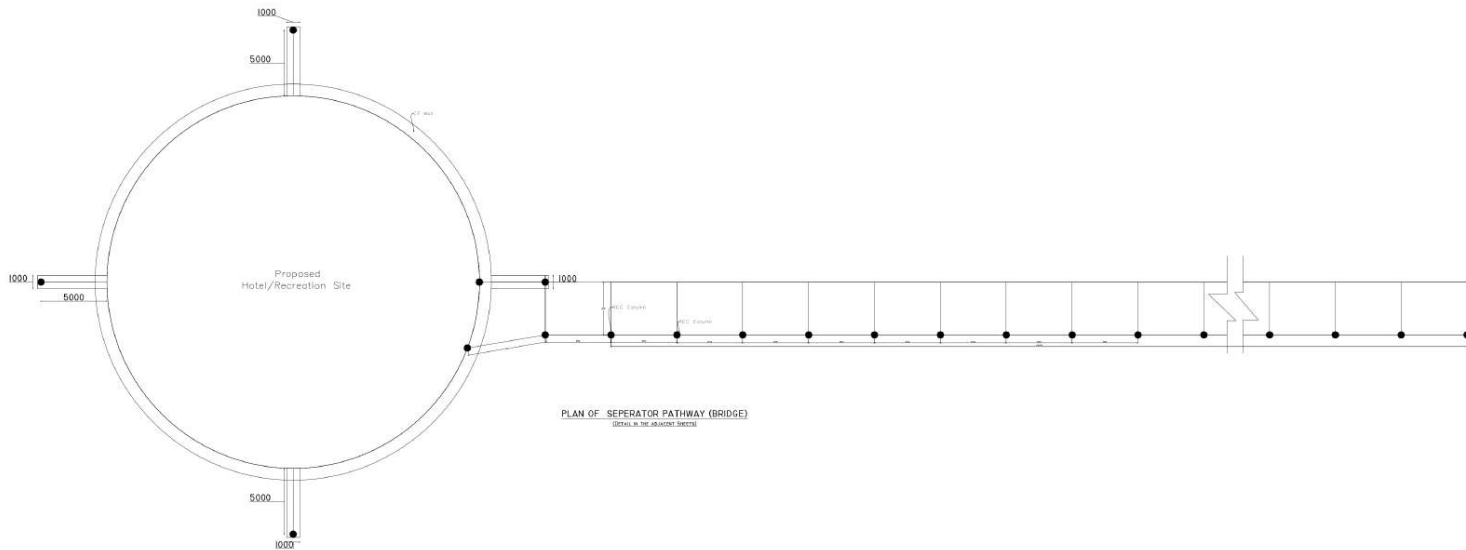

PLAN OF SEPERATOR PATHWAY (BRIDGE)

(SEE ALSO THE ADJACENT SHEETS)

BAGMATI MUNICIPALITY
OFFICE OF THE MUNICIPAL EXECUTIVE
PROVINCE NO. 2, SARLAHA


PROJECT
DETAIL PROJECT REPORT (DPR) OF
BAGMATI FISHERY POND
WARD NO. 12 & 4, BAGMATI MUNICIPALITY

DRAWN BY: DIPESH SHARAL
DESIGNED BY: EN. SUBEET RAI
CHG. BY: EN. SUBHANT ADHIKARI
APPROV. BY: EN. SUBHIL ADHIKARI





PREPARED BY:
EMPIRICAL ENGINEERING CONSULTANCY PVT. LTD.
SUDHANSU KUTUMBO
TEL: 975-107-800000
P.O. BOX 107, KATHMANDU, NEPAL

DRAWING TITLE
PLAN OF BRIDGE TO
HOTEL


DRAWING NO.
1
SHEET NO.
22
SCALE: 1/4" = 1'-0"

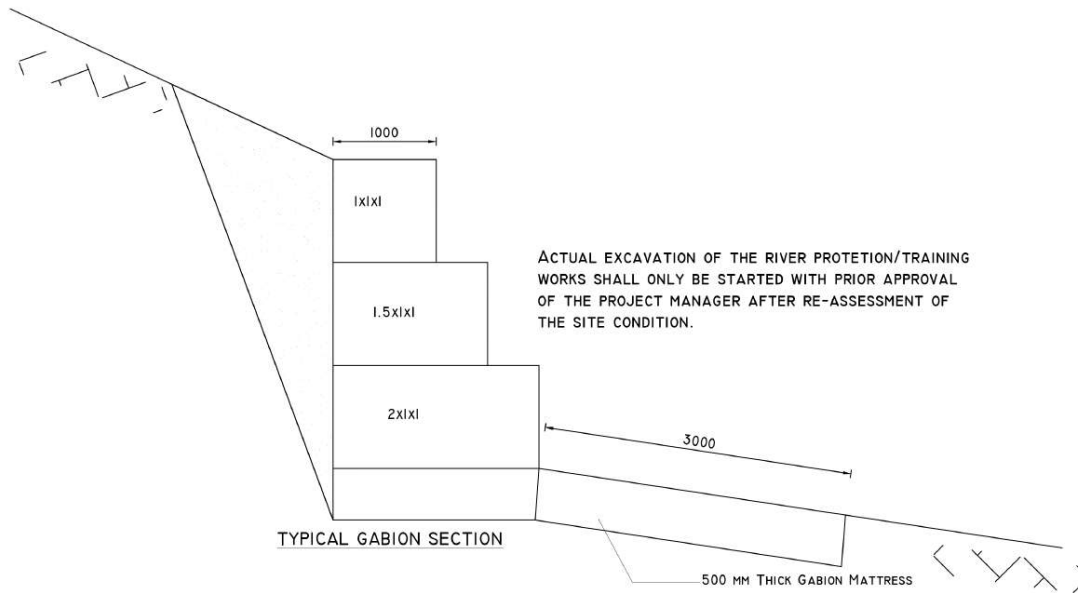


BAGMATI MUNICIPALITY OFFICE OF THE MUNICIPAL EXECUTIVE PROVINCE NO. 2, SARLAHA	PROJECT DETAIL PROJECT REPORT (DPR) OF BAGMATI FISHERY POND WARD NO. 12 & 14, BAGMATI MUNICIPALITY	DRAWN BY: DIPESH SHARAL DESIGNED BY: EN. SUBEET RAI CHRG. BY: EN. SUSHANT ADHIKARI APPROV. BY: EN. SUSHIL ADHIKARI	PREPARED BY: EMPIRICAL ENGINEERING CONSULTANCY PVT. LTD. SUBODH K. SHRESTHA TEL: 977-01-4455000 EMAIL: INFO@EMPIRICAL.CO.NP	DRAWING TITLE TYPICAL SECTION GABION	DRAWING NO. I SHEET NO. 24 SCALE: 1:100
--	--	---	---	---	---

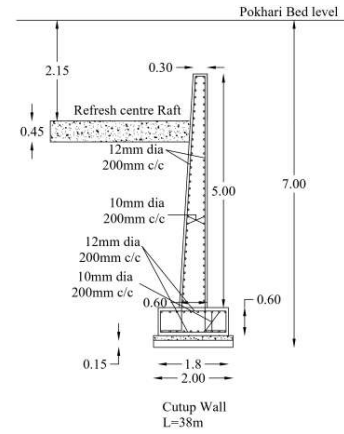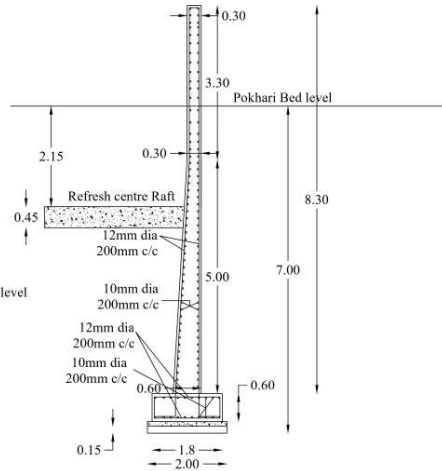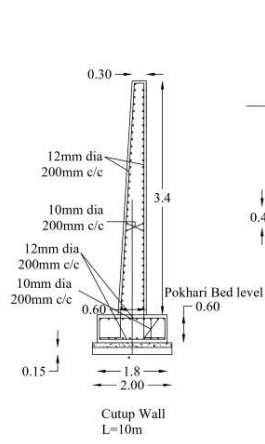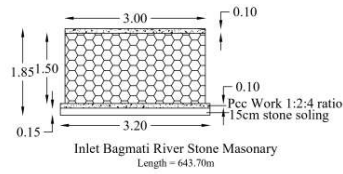

BAGMATI MUNICIPALITY OFFICE OF THE MUNICIPAL EXECUTIVE PROVINCE NO. 2, SARLAHI	PROJECT DETAIL PROJECT REPORT (DPR) OF BAGMATI FISHERY POND WARD NO. 12 & 6, BAGMATI MUNICIPALITY	DRAWN BY: DINESH SHAKAL DESIGNED BY: ER. SUDEEP RAI CHG. BY: ER. SUSHANT ADHIKARI APPROV. BY: ER. SUSHIL ADHIKARI	PREPARED BY: EMPERICAL ENGINEERING CONSULTANCY PVT. LTD. SUDODHARA, KATHMANDU TEL. NO. 4477-02882 EMAIL ADDRESS: INFO@EMPERICAL.COM.NP	DRAWING TITLE: DETAIL CUTUP WALL	DRAWING NO. 1 SHEET NO. 25 SCALE: AS NOTED
--	--	--	--	--	--

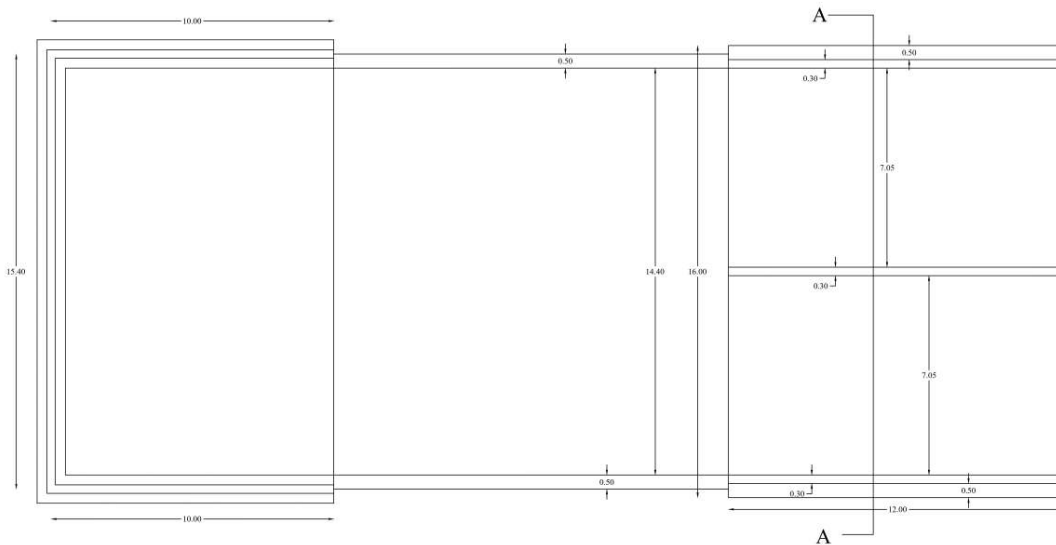

SECTION AT -AA

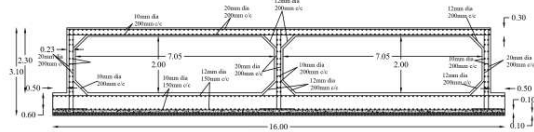

SECTION AT -AA

BAGMATI MUNICIPALITY
OFFICE OF THE MUNICIPAL EXECUTIVE
PROVINCE NO. 2, SARLAHI

PROJECT

**DETAIL PROJECT REPORT (DPR) OF
BAGMATI FISHERY POND**
WARD NO. 12 & 4, BAGMATI MUNICIPALITY

DRAWN BY: SUPESH SHAKAL
DESIGNED BY: ER. SUSEEP KAI
CHECKED BY: ER. SUGANT ADHARI
APPROVED BY: ER. SUSHIL ADHARI

PREPARED BY:
EMPRICAL ENGINEERING CONSULTANCY PVT. LTD.
SARLAHI, KATHMANDU
TEL: 9771-44710300
WWW.EMPRICAL-ENGINEERING.COM.NP

DRAWING TITLE

DETAIL CUTUP WALL


DRAWING NO.

1

SHEET NO.


26

SCALE 1:1000

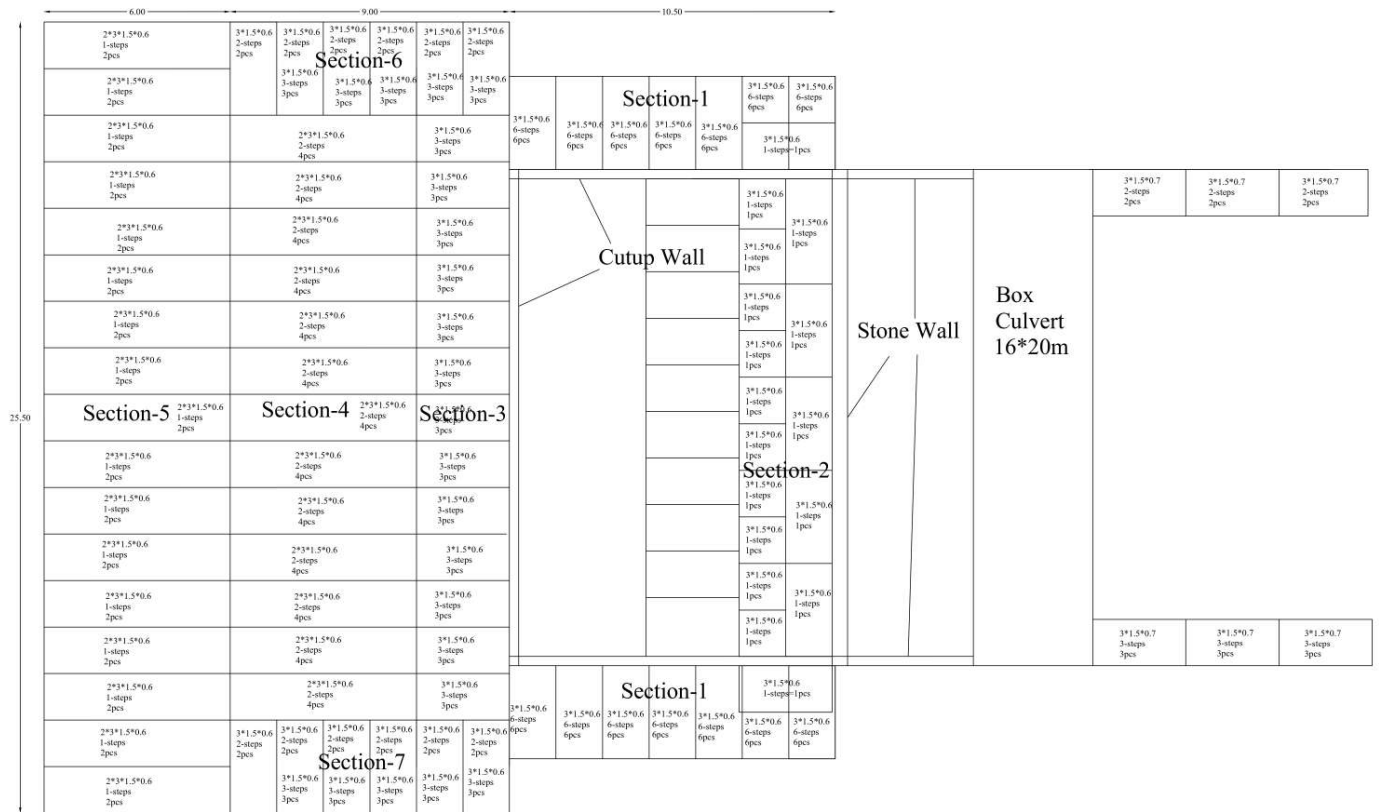


PLAN OF GABION WORKS AT CULVERT

BAGMATI MUNICIPALITY OFFICE OF THE MUNICIPAL EXECUTIVE PROVINCE NO. 2, SARLAHI	PROJECT DETAIL PROJECT REPORT (DPR) OF BAGMATI FISHERY POND WARD NO. 12 & 6, BAGMATI MUNICIPALITY	DRAWN BY: DINESH SHAKAL DESIGNED BY: ER. SUDEEP RAI CHECK BY: ER. SUSHANT ADHIKARI APPROVED BY: ER. SUSHANT ADHIKARI	PREPARED BY: EMPERICAL ENGINEERING CONSULTANCY PVT.LTD. (REGISTERED FIRM) TEL. NO. +977-01-5555555 EMAIL: INFO@EMPERICAL.COM.NP	DRAWING TITLE: GABION WORK AT CULVERT	DRAWING NO. 1
					SHEET NO. 27
					SCALE: AS NOTED

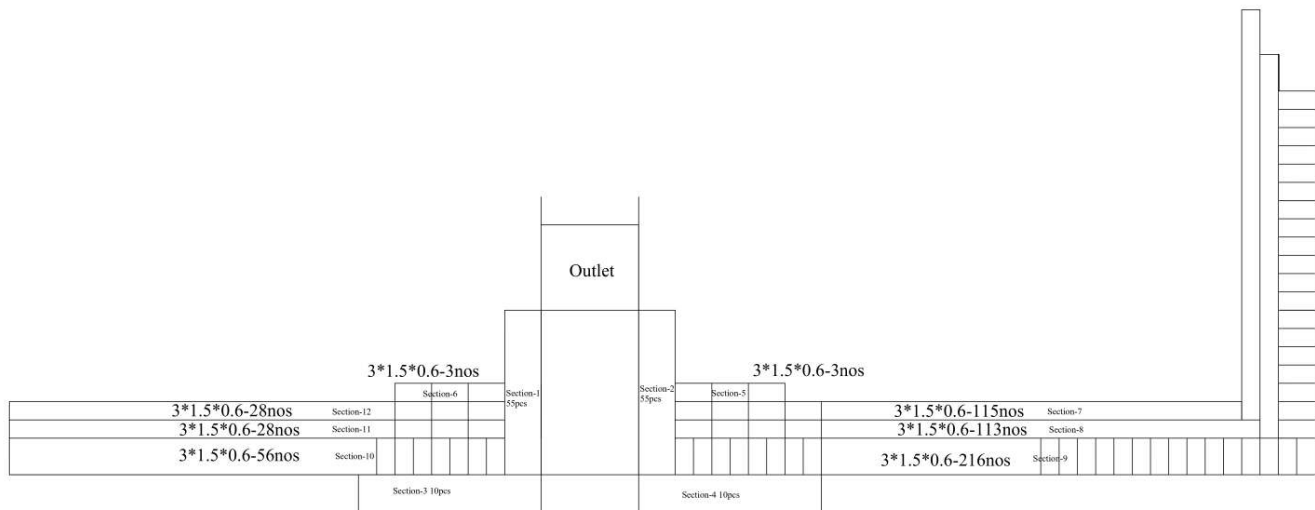


PLAN OF GABION WORKS AT OUTLET

BAGMATI MUNICIPALITY OFFICE OF THE MUNICIPAL EXECUTIVE PROVINCE NO. 2, SARLAHI	PROJECT DETAIL PROJECT REPORT (DPR) OF BAGMATI FISHERY POND WARD NO. 12 & 6, BAGMATI MUNICIPALITY	DRAWN BY: DURESH DHAKAL DESIGNED BY: ER. SUDEEP RAI CHKD. BY: ER. SUSHANT ADHIKARI APPROV. BY: ER. SUSHIL ADHIKARI	PREPARED BY: EMPIRICAL ENGINEERING CONSULTANCY PVT.LTD SUDHANSU, KATHMANDU TEL. NO. +977-01-4477-00880 EMAIL ADDRESS: INFO@EMPIRICAL.COM.NP	DRAWING TITLE: GABION WORK AT OUTLET	DRAWING NO. 1
					SHEET NO. 28
					SCALE: AS REQUIRED

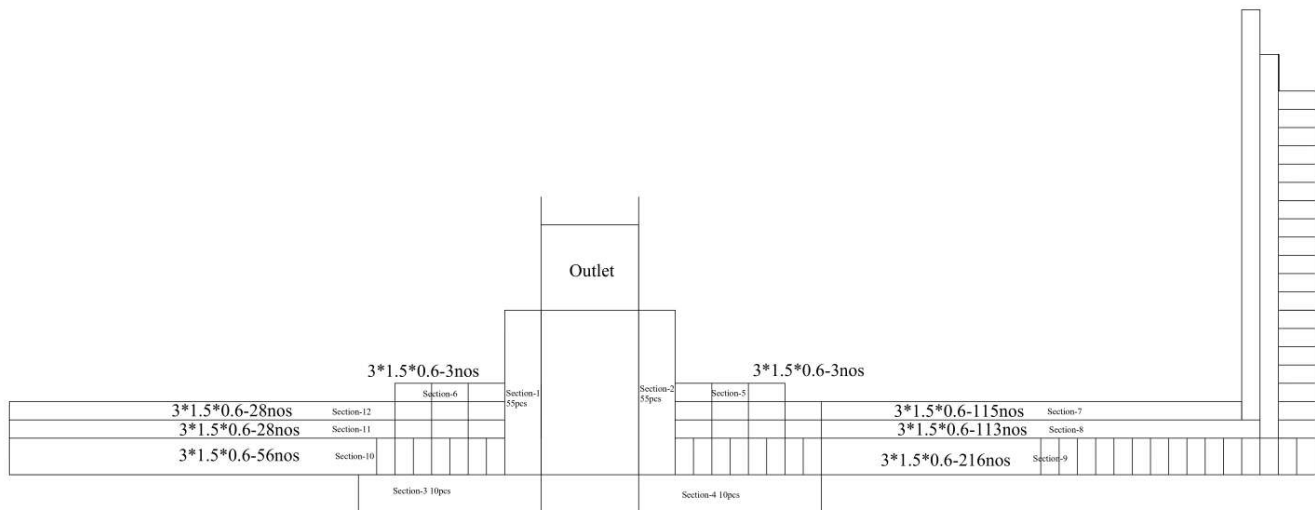

PLAN OF GABION WORKS AT OUTLET

BAGMATI MUNICIPALITY OFFICE OF THE MUNICIPAL EXECUTIVE PROVINCE NO. 2, SARLAHI	PROJECT DETAIL PROJECT REPORT (DPR) OF BAGMATI FISHERY POND WARD NO. 12 & 6, BAGMATI MUNICIPALITY	DRAWN BY: DURESH DHAKAL DESIGNED BY: ER. SUDEEP RAI CHKD. BY: ER. SUSHANT ADHIKARI APPROV. BY: ER. SUSHIL ADHIKARI	PREPARED BY: EMPERICAL ENGINEERING CONSULTANCY PVT.LTD SUDHANSU, KATHMANDU TEL. NO. +977-01-5556662 EMAIL ADDRESS: INFO@EMPERICAL.COM.NP	DRAWING TITLE: FISH CATCHMENT AREA DETAIL	DRAWING NO. 1
					SHEET NO. 29
					SCALE: AS NOTED

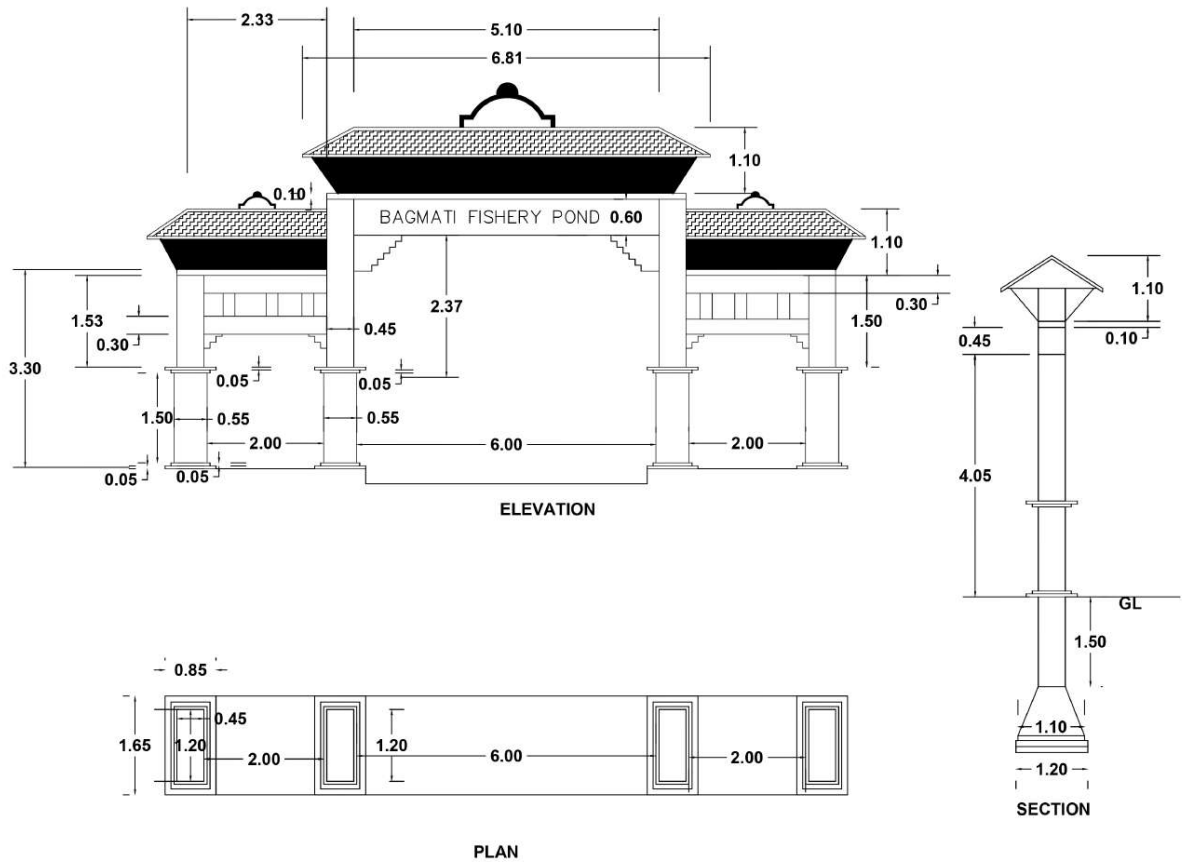


PLAN

SECTION

BAGMATI MUNICIPALITY OFFICE OF THE MUNICIPAL EXECUTIVE PROVINCE NO. 2, SIBELANI	PROJECT DETAIL PROJECT REPORT (DPR) OF BAGMATI FISHERY POND WARD NO. 12 & 6, BAGMATI MUNICIPALITY	DRAWN BY: DIPESH DHAKAL DESIGNED BY: ER. SUBEET RAI CHECKED BY: ER. SUBHANT ADHIKARI APPROVED BY: ER. SUBHANT ADHIKARI	PREPARED BY: EMPERICAL ENGINEERING CONSULTANCY PVT. LTD. 10, KATHMANDU, KATHMANDU TEL. NO. +977-01-4444444 EMAIL ADDRESS: INFO@EMPERICAL.COM.NP	DRAWING TITLE: ARCHITECTURAL DRAWINGS-GATE	DRAWING NO.: 1 SHEET NO.: G1 SCALE: 1:100
---	--	---	---	--	---

ARCHITECTURAL DRAWINGS
Proposed Hotel (Future Construction)
At
BAGMATI FISHERY POND

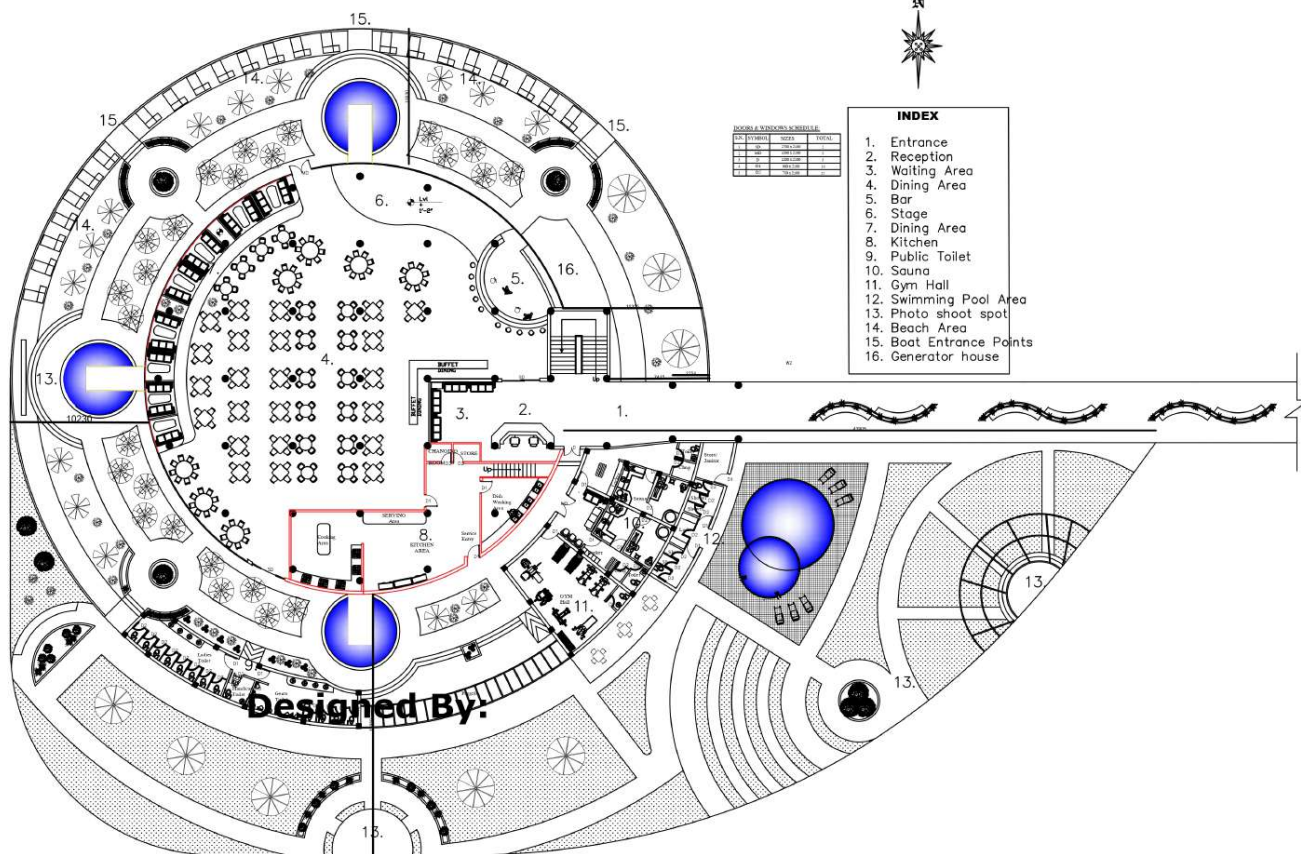

Master Plan

Consultant:

Empirical Engineering Consultancy (P) Ltd.
Kathmandu, Nepal

Client:

Bagmati Municipality
Office of The Municipal Executive
Province No. 2, Sarlahi

Project:

Hotel Master Plan

Title:

Architectural Drawing

Designed By:

Dipesh Dhakal

Checked By:

Ar. Pooja Poudel

Scale:


As Mentioned

Fiscal Year:

2075/76

SHEET NO

1

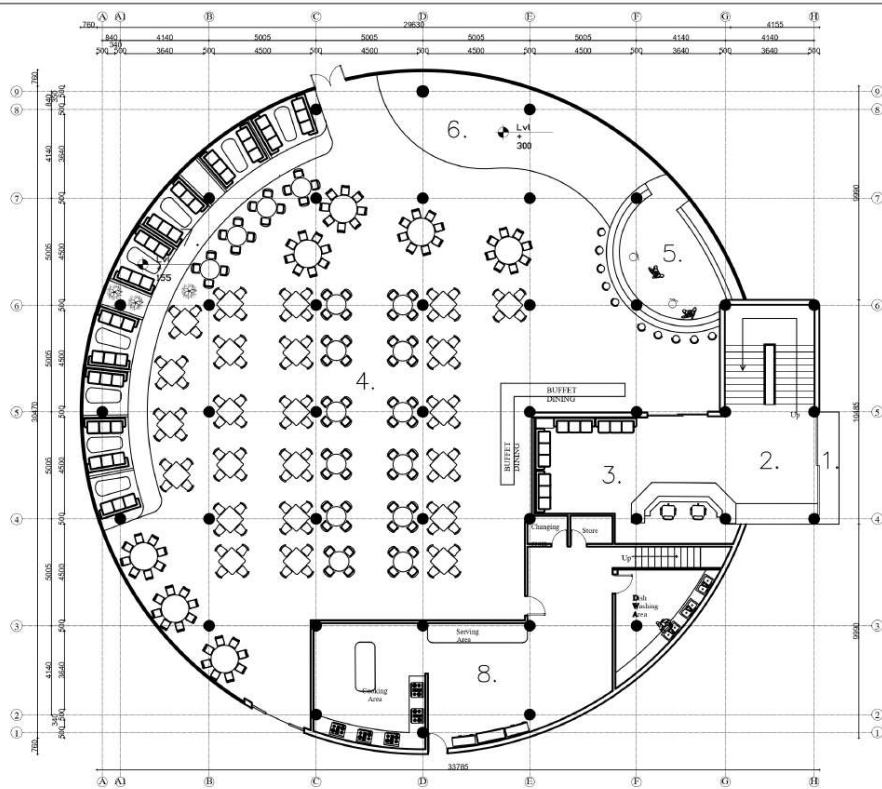

INDEX

1. Entrance
2. Lobby
3. Reception
4. Waiting Area
5. Bar
6. Stage
7. Dining Area
8. Kitchen
9. Service Entry

Ground Floor Plan

Plinth Area = 8251.38 Sq. Ft.

Consultant:

Empirical Engineering Consultancy (P) Ltd.
Kathmandu, Nepal

Client:

Bagmati Municipality
Office of The Municipal Executive
Province No. 2, Sarlahi

Project:

Hotel Master Plan

Title:

Architectural Drawing

Designed By:

Dipesh Dhakal

Scale:

As Mentioned

Checked By:


Ar. Pooja Poudel

Date:

2075/76

SHEET NO

2

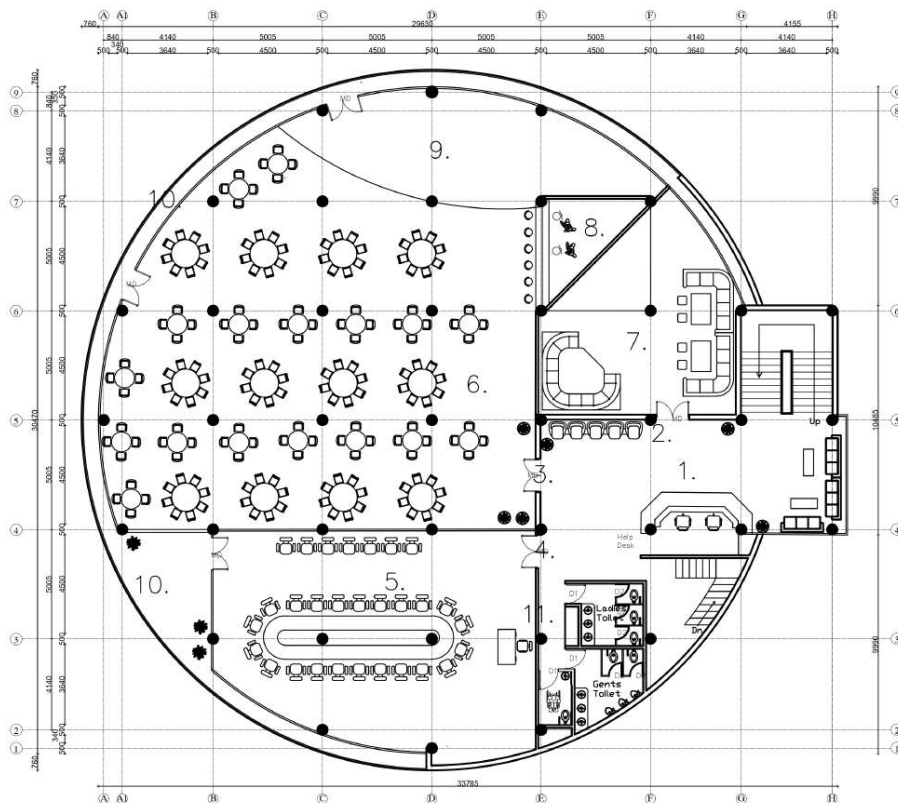

INDEX

- Lobby
- Lounge Entrance
- Banquet Entrance
- Conference Hall Entrance
- Conference Hall
- Banquet (dining area)
- Lounge Space
- Bar
- Stage
- Balcony
- Toilet

DOORS & WINDOWS SCHEDULE:

S.N.	SYMBOL	SIZES	TOTAL
1.	WD	1700 x 2100	4
2.	DI	600 x 2100	7
3.	DI	750 x 2100	3

First Floor Plan

Floor Area =8968.46 Sq. Ft.

Consultant:

Empirical Engineering Consultancy (P) Ltd.
Kathmandu, Nepal

Client:

Bagmati Municipality
Office of The Municipal Executive
Province No. 2, Sarlahi

Project:

Hotel Master Plan

Title:

Architectural Drawing

Designed By:

Dipesh Dhakal

Checked By:

Ar. Pooja Poudel

Scale:


As Mentioned

Date:

2075/76

SHEET NO

3

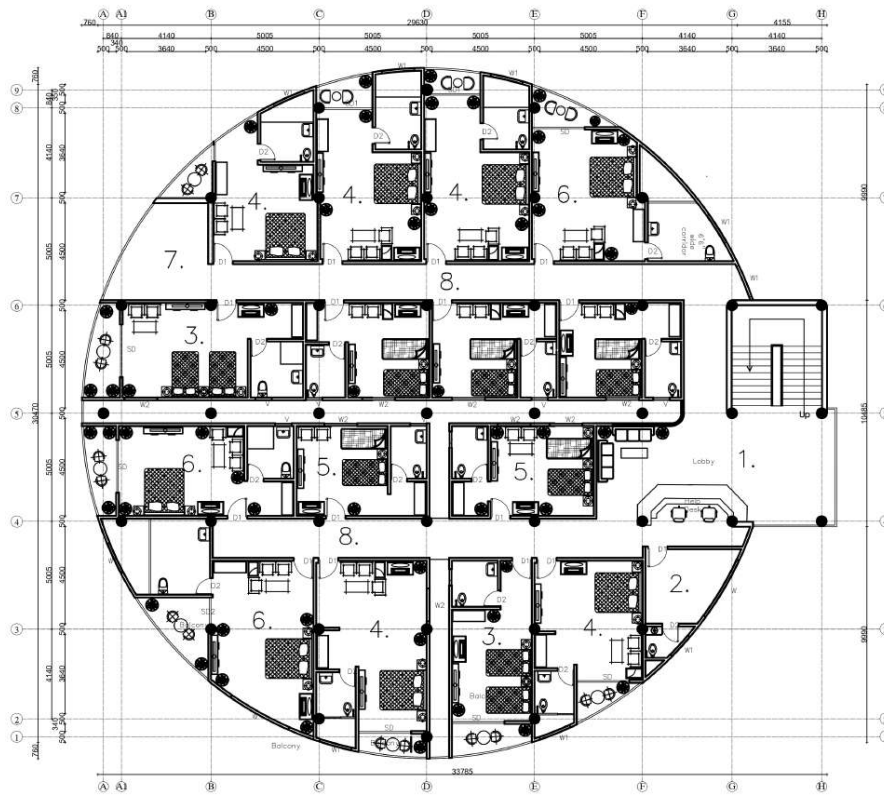

INDEX

1. Lobby
2. Store
3. Twin-bedded Room
4. Double suite
5. Emergency exit
6. Corridor
7. Corridor
8. Corridor

DOORS & WINDOWS SCHEDULE:

S.N.	SYMBOL	SIZES	TOTAL
1.	W	3000 x 2100	2
2.	W1	1500 x 2100	9
3.	W2	1500 x 1500	6
4.	W	1500 x 900	8
5.	D1	900 x 2100	10
6.	D2	750 x 2100	10
7.	D3	2400 x 2100	2
8.	D4	1200 x 2100	2
9.	D5	1200 x 2100	1

Second Floor Plan

Floor Area = 8968.46 Sq. Ft.

Consultant:

Empirical Engineering Consultancy (P) Ltd.
Kathmandu, Nepal

Client:

Bagmati Municipality
Office of The Municipal Executive
Province No. 2, Sarlahi

Project:

Hotel Master Plan

Title:

Architectural Drawing

Designed By:

Dipesh Dhakal

Checked By:

Ar. Pooja Poudel

Scale:


As Mentioned

Date:

2075/76

SHEET NO

4

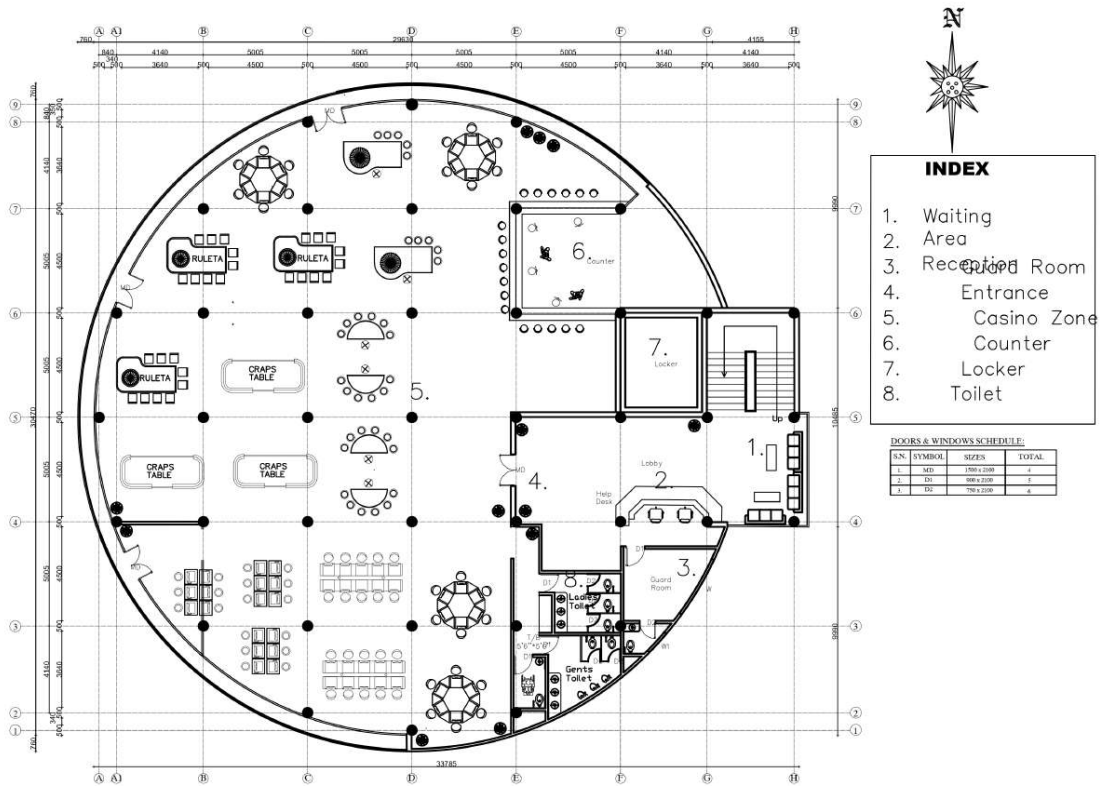

Third Floor Plan

Floor Area = 8968.46 Sq. Ft.
For Propose Casino

Consultant:
Empirical Engineering Consultancy (P) Ltd.
Kathmandu, Nepal

Client:
Bagmati Municipality
Office of The Municipal Executive
Province No. 2, Sarlahi

Project:
Hotel Master Plan
Title:
Architectural Drawing

Designed By:
Dipesh Dhakal
Scale:
As Mentioned

Checked By:
Ar. Pooja Poudel
Date:
2075/76

SHEET NO
5